


FALL 2021 CONSTRUCTION (subject to change)

- Finish Lift Station Site Work & Retaining Wall
- Sewer Main in Bridge Street
- Sewer Main in Electric Avenue
- Services for 400 Electric Ave. thru 470 Electric Ave.
- Services along Bridge Street

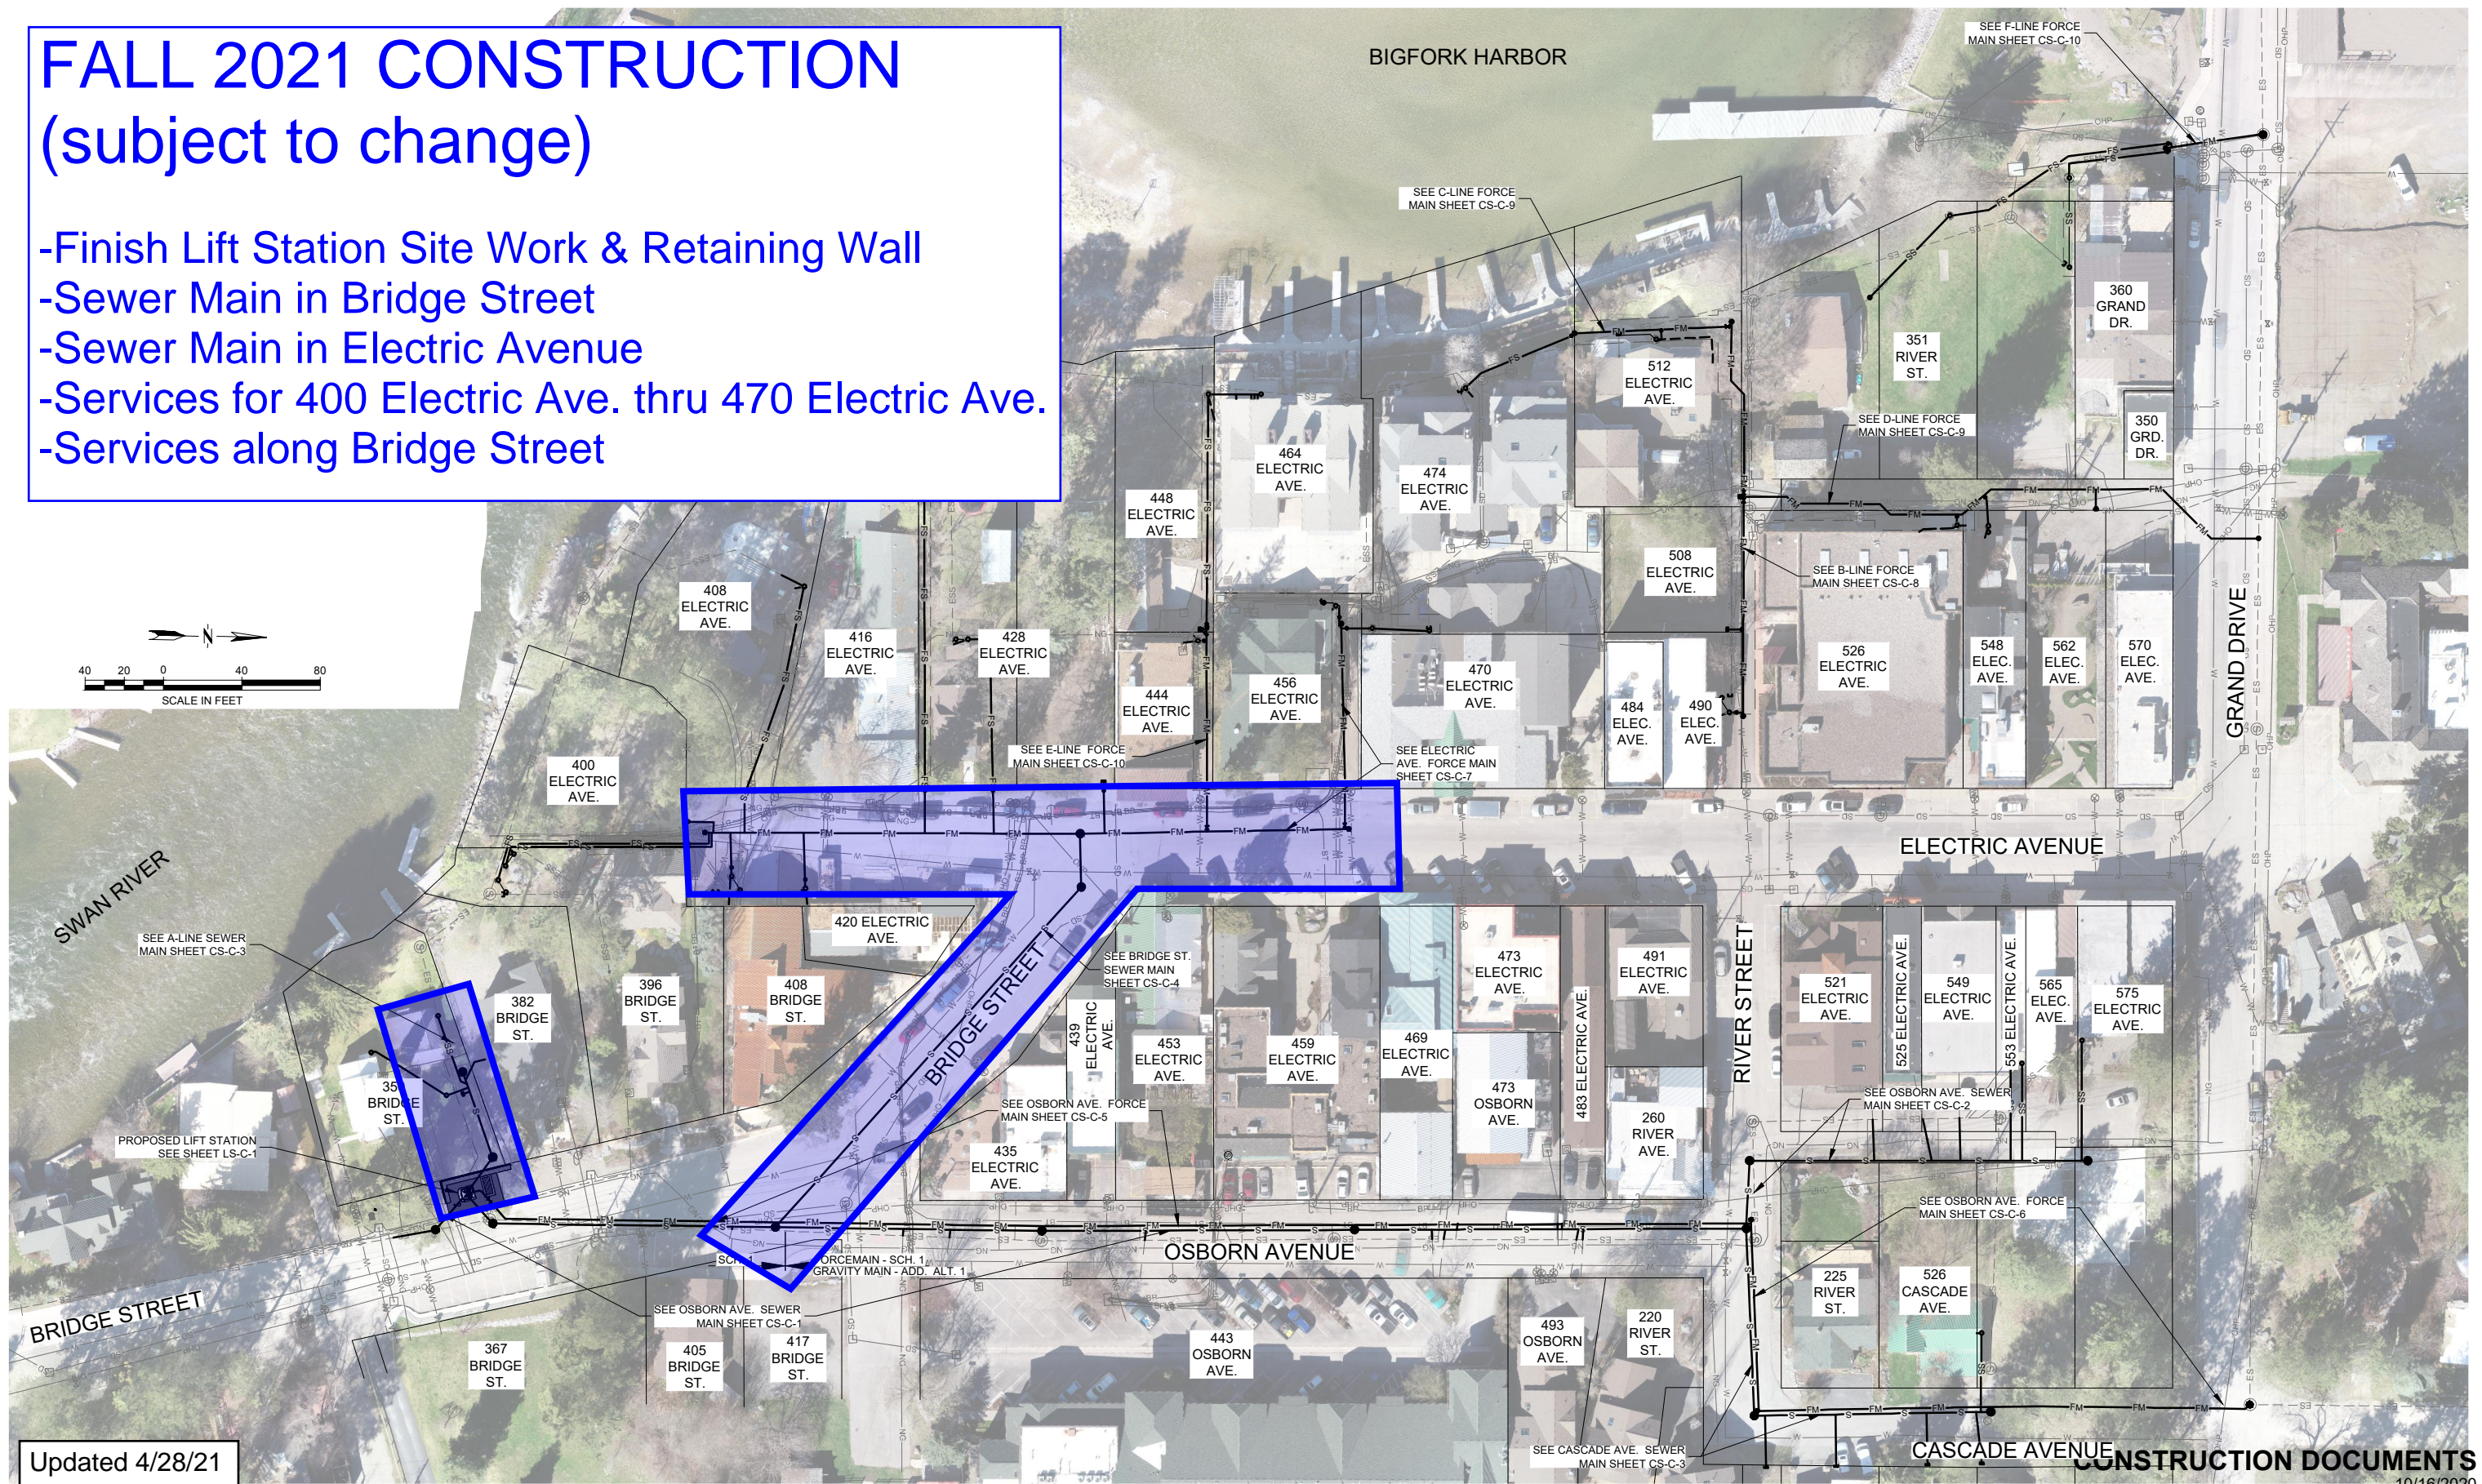

Updated 4/28/21

CONSTRUCTION DOCUMENTS
10/16/2020

VERIFY SCALE!		REVISIONS		
NO.	DESCRIPTION	BY	DATE	

THESE PRINTS MAY BE REDUCED. LINE BELOW MEASURES ONE INCH ON ORIGINAL DRAWING.

MODIFY SCALE ACCORDINGLY!

Morrison Maierle
engineers • surveyors • planners • scientists

125 Schoolhouse Loop
Kalispell, MT 59901
406.752.2216
www.m-m.net

PROFESSIONAL ENGINEER
MONTANA
JEFFREY D. CICON
23787 PE

DATE: 2/12/2020

DRAWN BY: CD	BAY SANITARY SEWER IMPROVEMENTS	PROJECT NUMBER 3835.001.36
DSGN BY: BAM		
APPR BY: JJC	BIGFORK	MONTANA
DATE: 2/12/2020	OVERALL LAYOUT PLAN	DRAWING NUMBER G-3
Q.C. REVIEW BY: RJM		
DATE: 2/12/2020		

U:\3835\001.36 - BAY SEWER REPLACEMENT\ACAD\3835-G-3-OVERALL LAYOUT PLAN.DWG PLOTTED BY:CREG DIEZIGER ON Oct/15/2020

COPYRIGHT © MORRISON-MAIERLE, INC. 2020